




SILVER *Spring*

3 BHK BLOSSOMING LUXURY HOMES

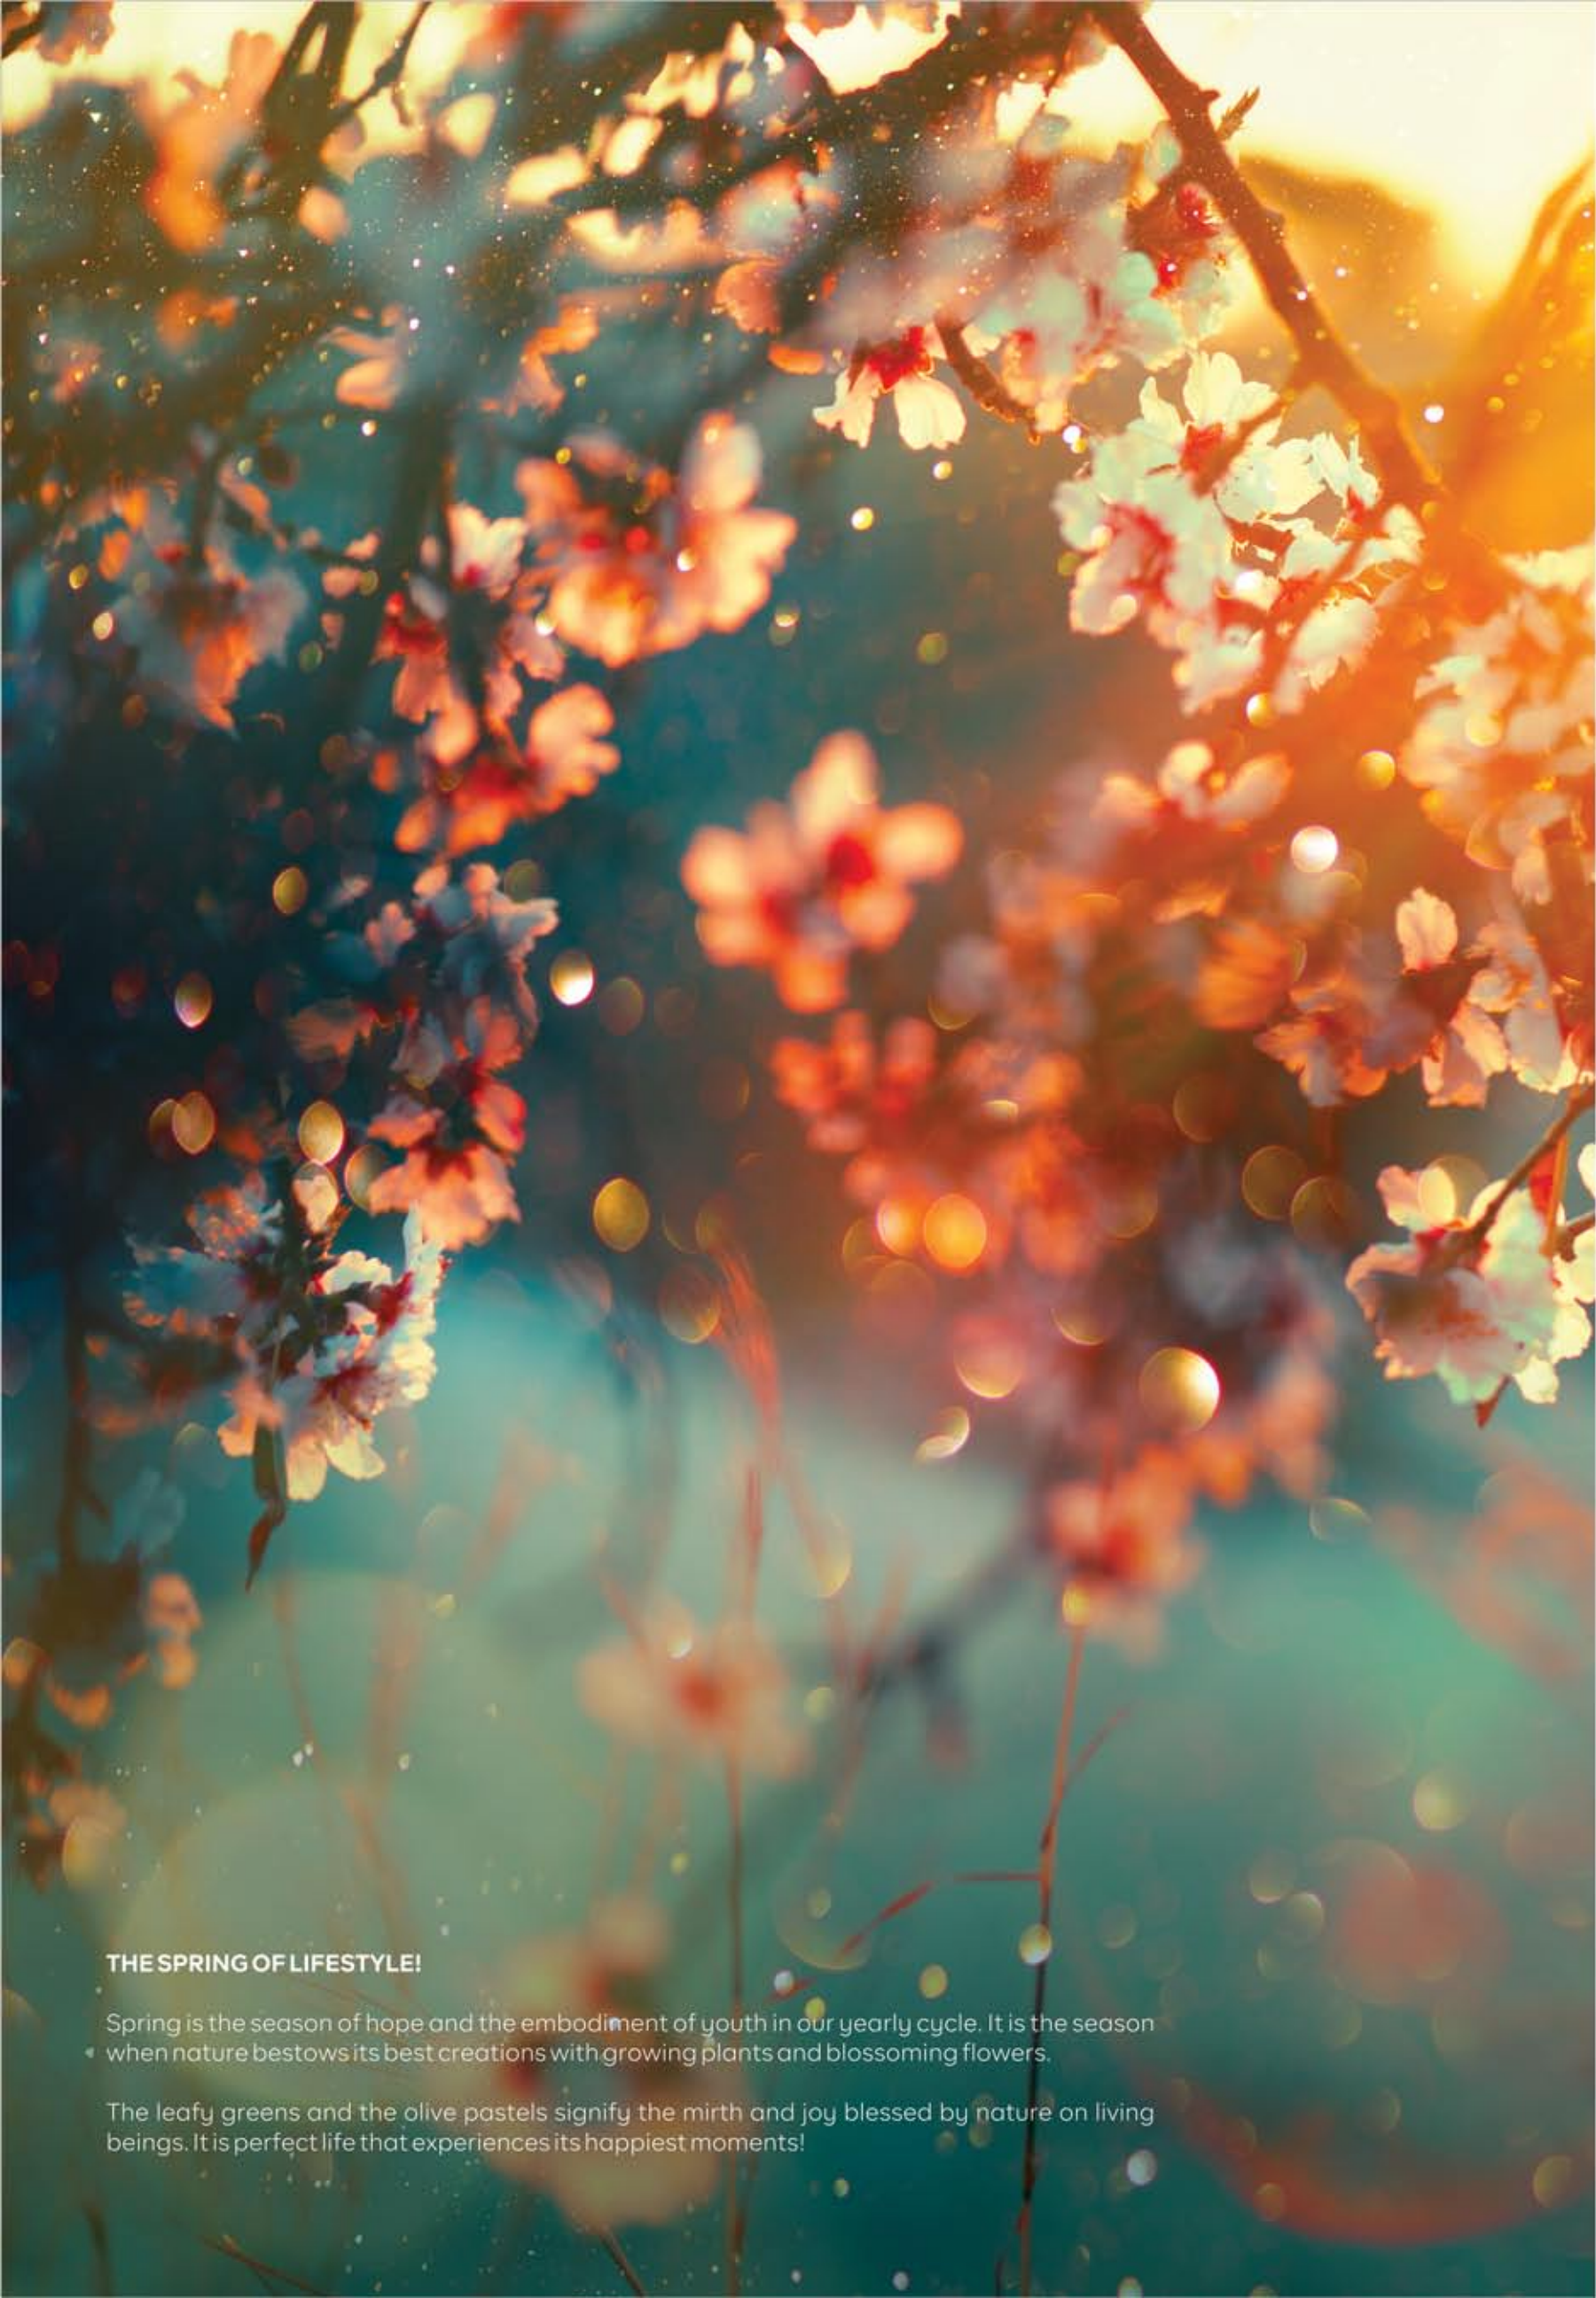

THE SPRING OF LIFESTYLE!

Spring is the season of hope and the embodiment of youth in our yearly cycle. It is the season when nature bestows its best creations with growing plants and blossoming flowers.

The leafy greens and the olive pastels signify the mirth and joy blessed by nature on living beings. It is perfect life that experiences its happiest moments!

SILVER *Spring*

3 BHK BLOSSOMING LUXURY HOMES

Silver Spring offers blossoming residences for those who are living in the springtime of their lives – the youthful exuberance, the lively energy, and the ambitious zeal - all combined with the greens. Each of the elements introduced by Silver Spring offer catalysts for ideal, youthful living - mesmerizing residences, green environment, spectacular amenities and strategic location.

Relive the best times of your life in an ideal lifestyle.


P PROJECT ATTRIBUTES

Silver Spring presents a residential avenue spanning landscaped greens, sensational apartments, and a magnificent balcony among other features.


- Scintillating abodes with huge landscaped area
- Vastu-compliant homes
- Comprehensive ventilation from east to west
- 3-Sided open apartments
- Elegant entrance foyer and wide balcony




Silver Spring rests on the four tenets of a lush green environment, extraordinary amenities, magnificent homes and brilliant location to breathe life in every lifestyle!

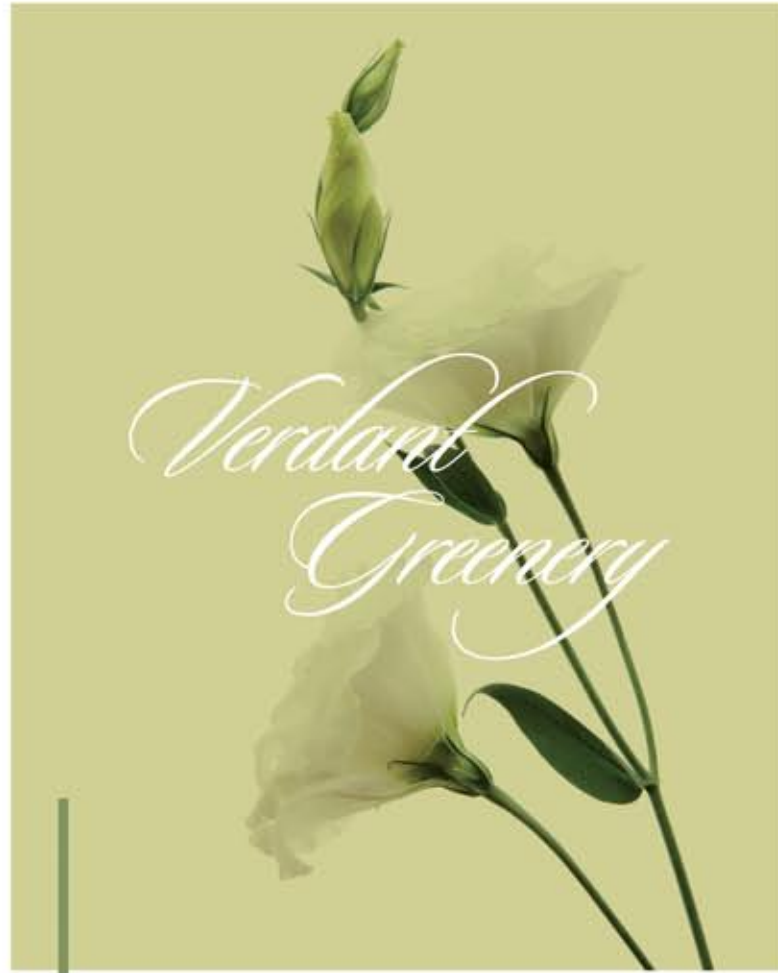


Experience the lush greens in springtime glory and grandeur

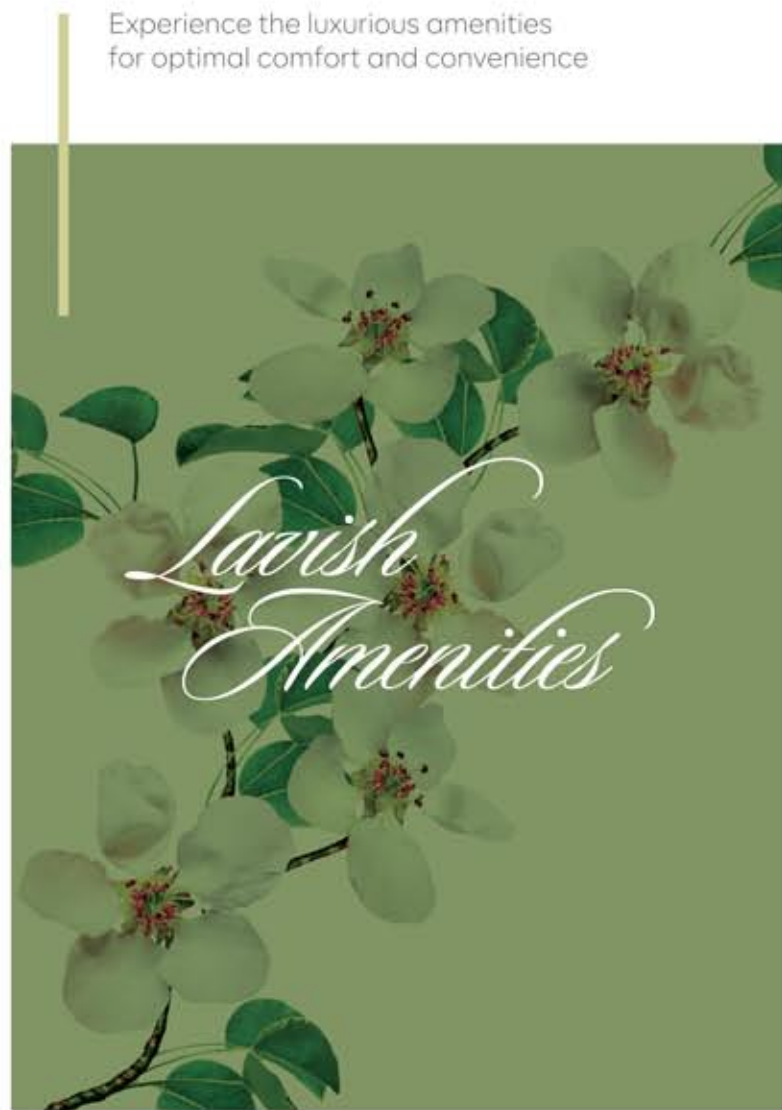

Experience the luxurious amenities for optimal comfort and convenience

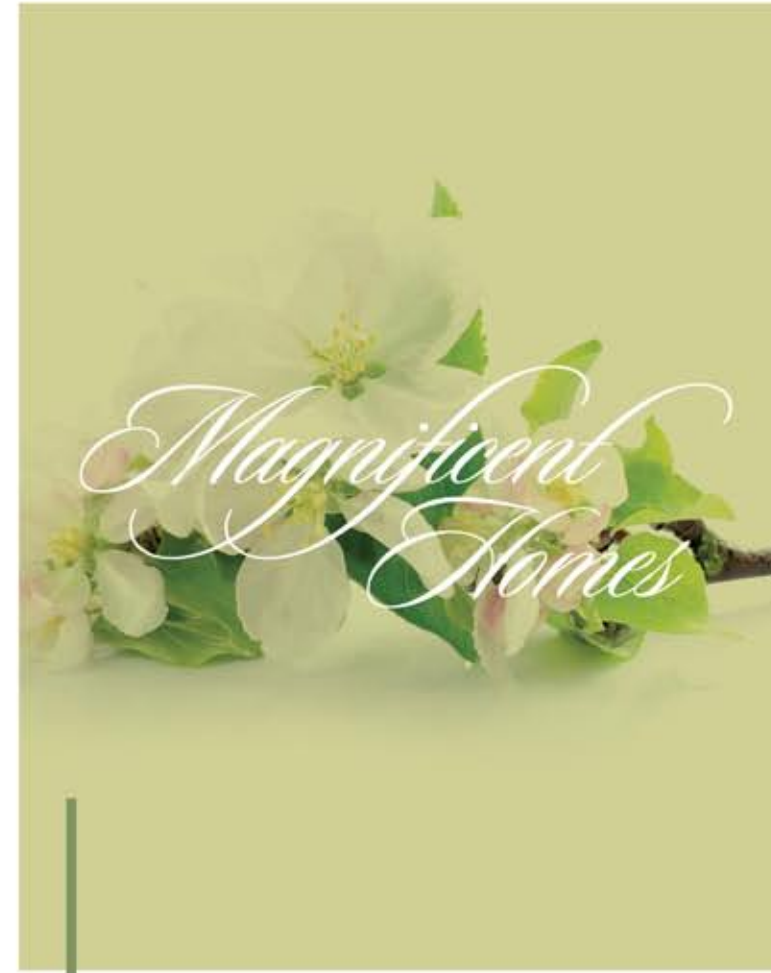

Experience the beautiful abodes that breathe the perfect "spring" lifestyle

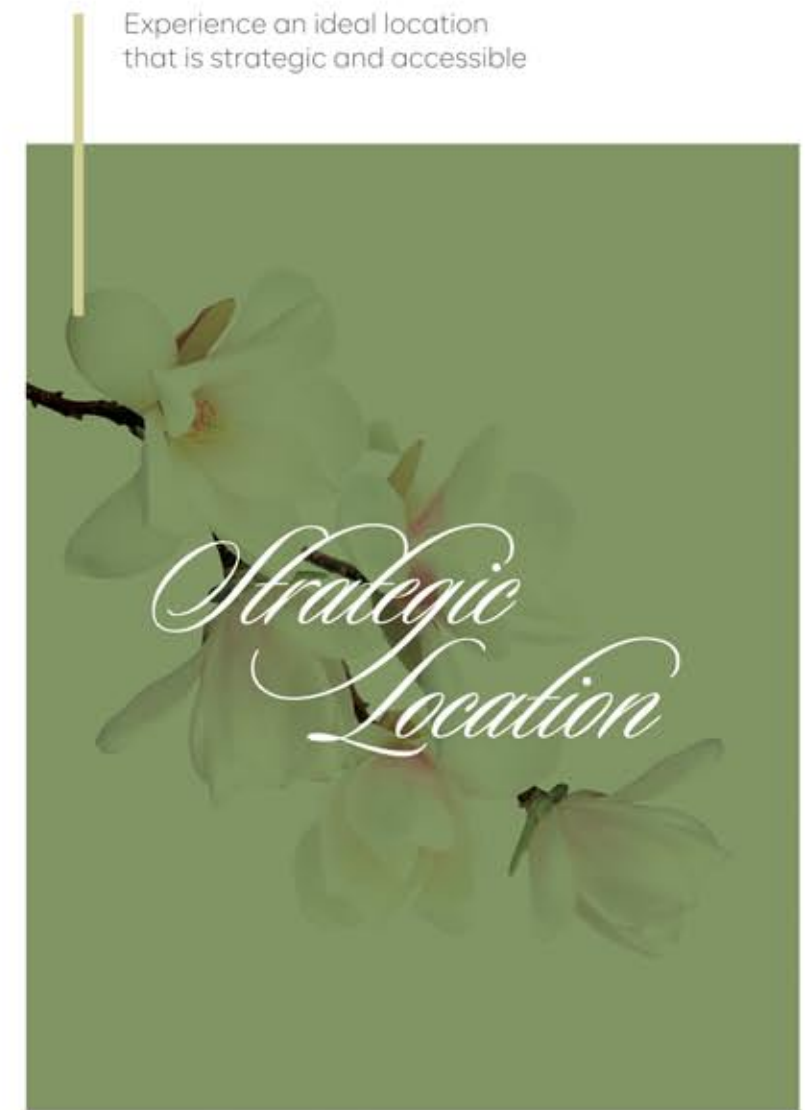

Experience an ideal location that is strategic and accessible





VERDANT GREENERY

Beset with lush green environment, lively shrubs, and a central garden, Silver Spring embraces nature with open arms in its vicinity, allowing residents to enjoy an ideal atmosphere throughout the year!



NATURAL ENVIRONMENT

Let nature take precedence in holistic beauty for experiencing ultimate leisure and relaxation amidst tall towers



Landscaped Garden



Green Wall



Pathway



Sitouts



GLORIOUS GLORIOUS GATEWAY

Enter the realm of lush greens with a splendid arch welcoming each resident to spend quiet moments of bliss and solitude.





LAVISH AMENITIES

Silver Spring offers a springtime of sorts for its residents with an array of amenities that makes their lifestyle like the days of pristine summer, everyday!











TRENDY CONVENIENCE

Enjoy the ride every day in a lifestyle avenue that makes living joyous, comfortable, and worth your investment in the virtual paradise!



-  Swimming Pool
-  Deck Sitting
-  Multi-purpose Hall
-  Splash Pool
-  Gymnasium
-  Mini Theatre



REJUVENATING REJUVENATING ACTIVITY!

Spread your energies in each of the sporting grounds and playing rooms as you continue to rejuvenate your senses whenever you wish to.



Multi Purpose Court



Indoor Games



Children Play Area



Skating Rink



Creche



Library





MAGNIFICENT HOMES

Reside in these abodes of marvel with class, sophistication, and happiness imbued in every nook and corner of the spaces, elevating your lifestyle to extraordinary levels.





LAYOUTS
LAYOUTS






SITE LAYOUT PLAN

LEGEND

- | | |
|-------------------------------|---------------------------------|
| 01 MULTI PURPOSE COURT | 17 DECK |
| 02 FOYER | 18 LOCKER ROOM |
| 03 SWING PLAZA | 19 MEN CHANGING ROOMS/ TOILET |
| 04 BANQUET HALL | 20 WOMEN CHANGING ROOMS/ TOILET |
| 05 ENTRANCE LOUNGE | 21 STORAGE |
| 06 CHILDREN PLAY AREA | 22 GREEN WALL |
| 07 ARRIVAL LOUNGE | 23 PATHWAY |
| 08 PARKING | 24 LAWN |
| 09 CRECHE | 25 SWIMMING POOL |
| 10 LIBRARY | 26 SPLASH POOL |
| 11 INDOOR GAMES | 27 SITOUT |
| 12 SKATING RINK | 28 DECK |
| 13 THEATRE | 29 WALKWAY |
| 14 READING AREA – BOOKS/ NEWS | 30 PASSAGE |
| 15 SOCIETY OFFICE | 31 PLANTER |
| 16 GYMNASIUM | |

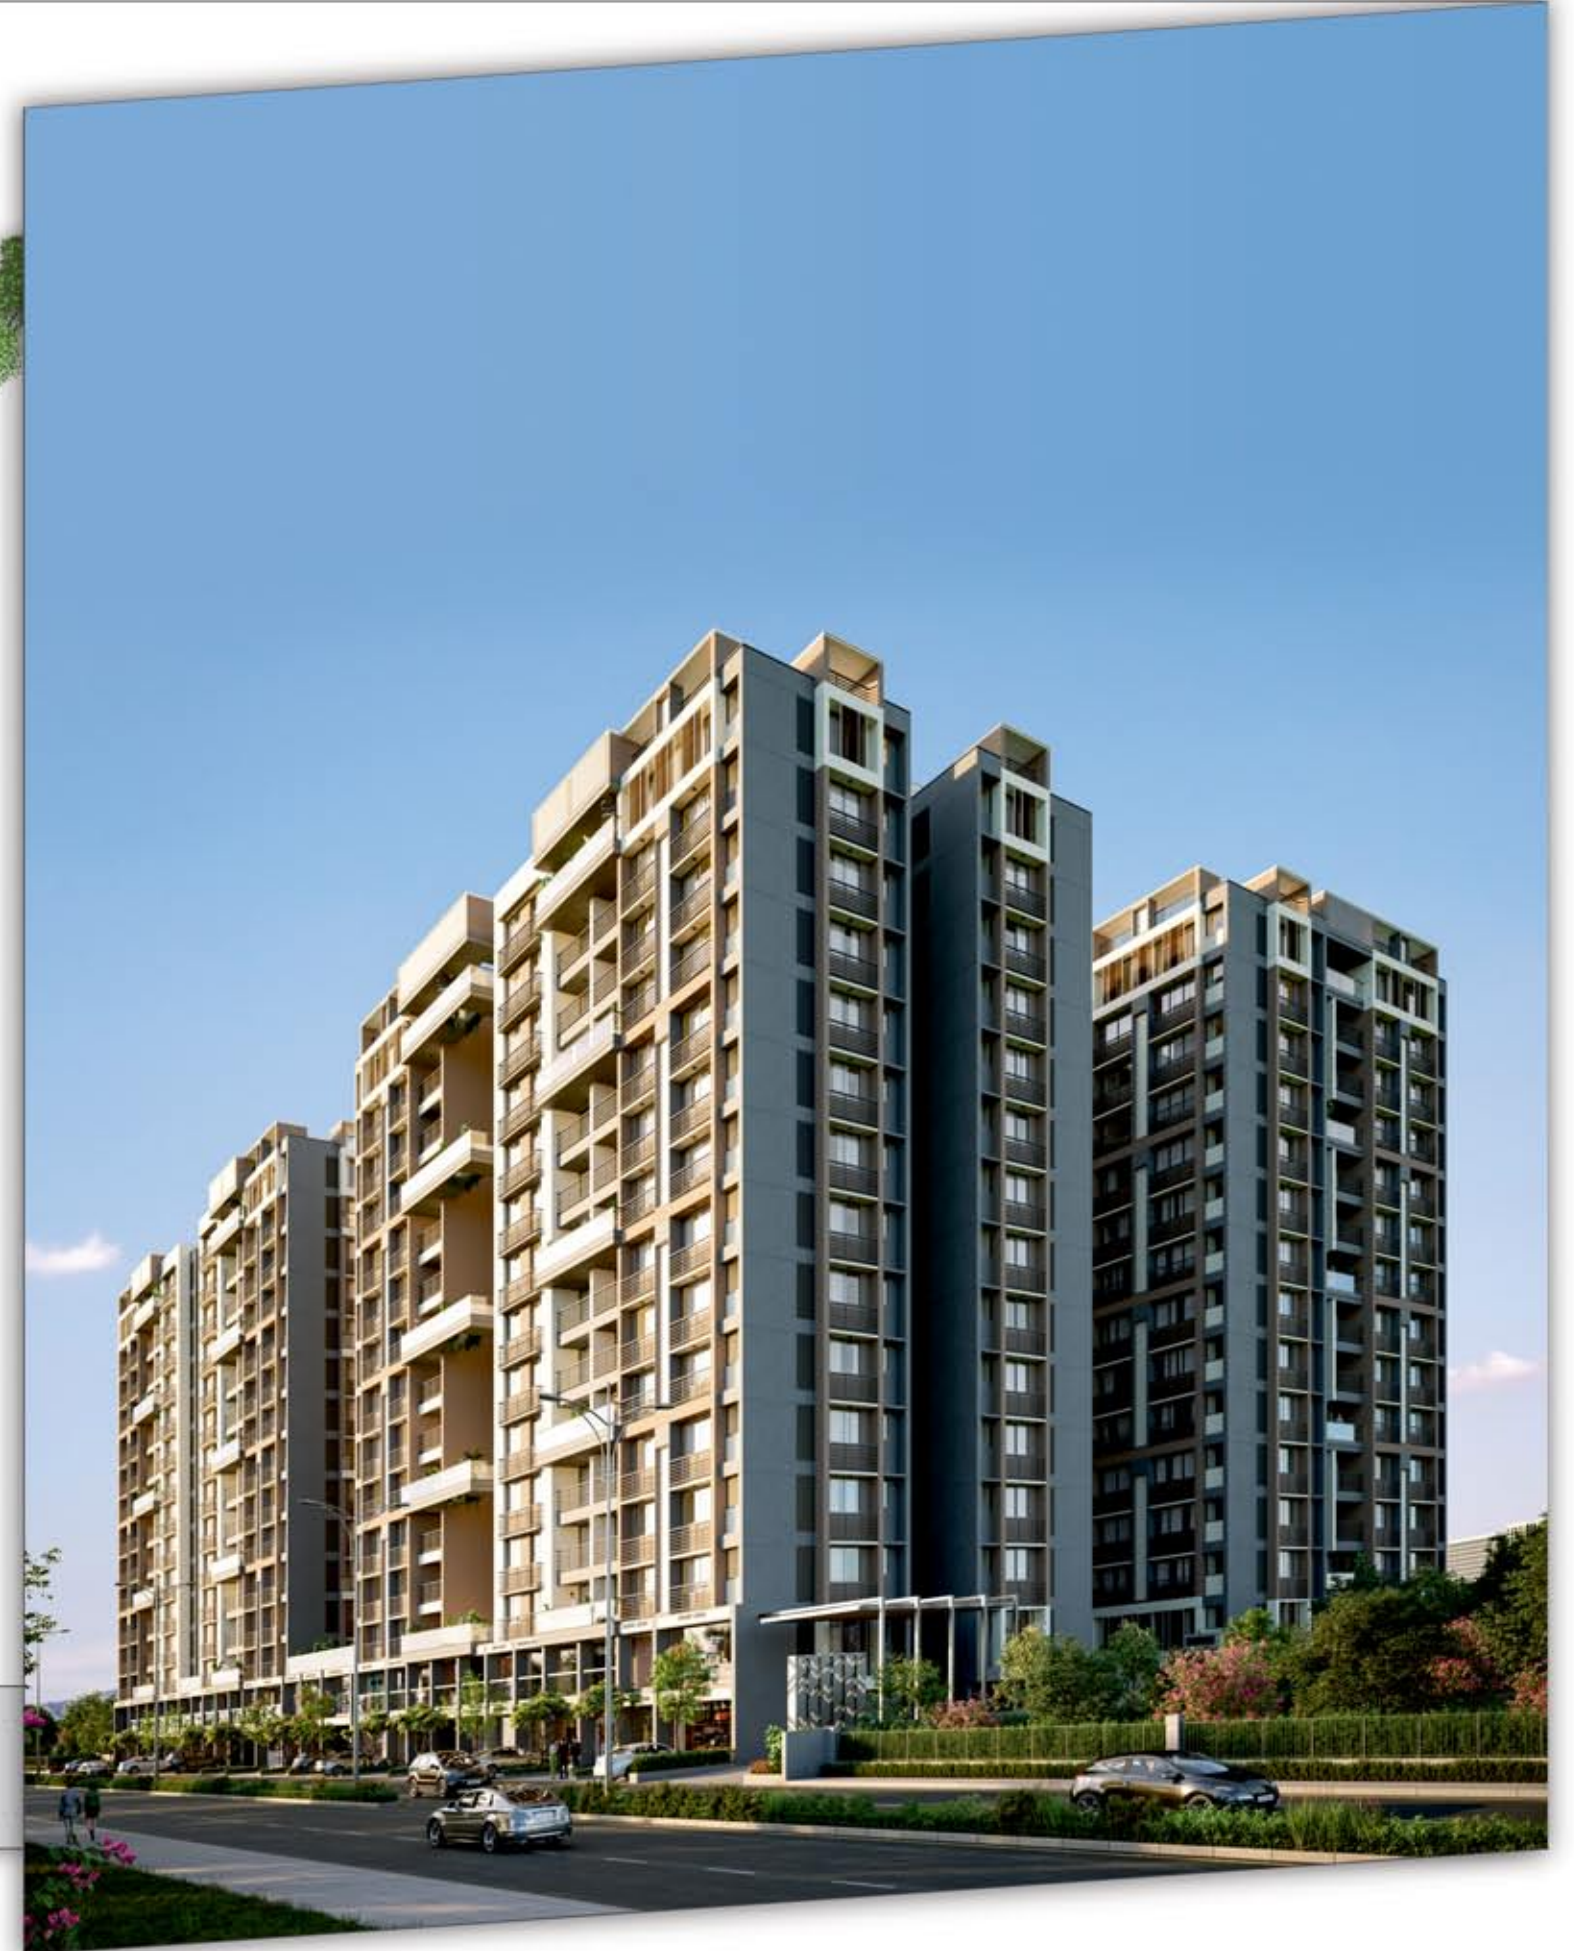




SITE LAYOUT PLAN

LEGEND

- | | |
|-------------------------------|---------------------------------|
| 01 MULTI PURPOSE COURT | 17 DECK |
| 02 FOYER | 18 LOCKER ROOM |
| 03 SWING PLAZA | 19 MEN CHANGING ROOMS/ TOILET |
| 04 BANQUET HALL | 20 WOMEN CHANGING ROOMS/ TOILET |
| 05 ENTRANCE LOUNGE | 21 STORAGE |
| 06 CHILDREN PLAY AREA | 22 GREEN WALL |
| 07 ARRIVAL LOUNGE | 23 PATHWAY |
| 08 PARKING | 24 LAWN |
| 09 CRECHE | 25 SWIMMING POOL |
| 10 LIBRARY | 26 SPLASH POOL |
| 11 INDOOR GAMES | 27 SITOUT |
| 12 SKATING RINK | 28 DECK |
| 13 THEATRE | 29 WALKWAY |
| 14 READING AREA - BOOKS/ NEWS | 30 PASSAGE |
| 15 SOCIETY OFFICE | 31 PLANTER |
| 16 GYMNASIUM | |

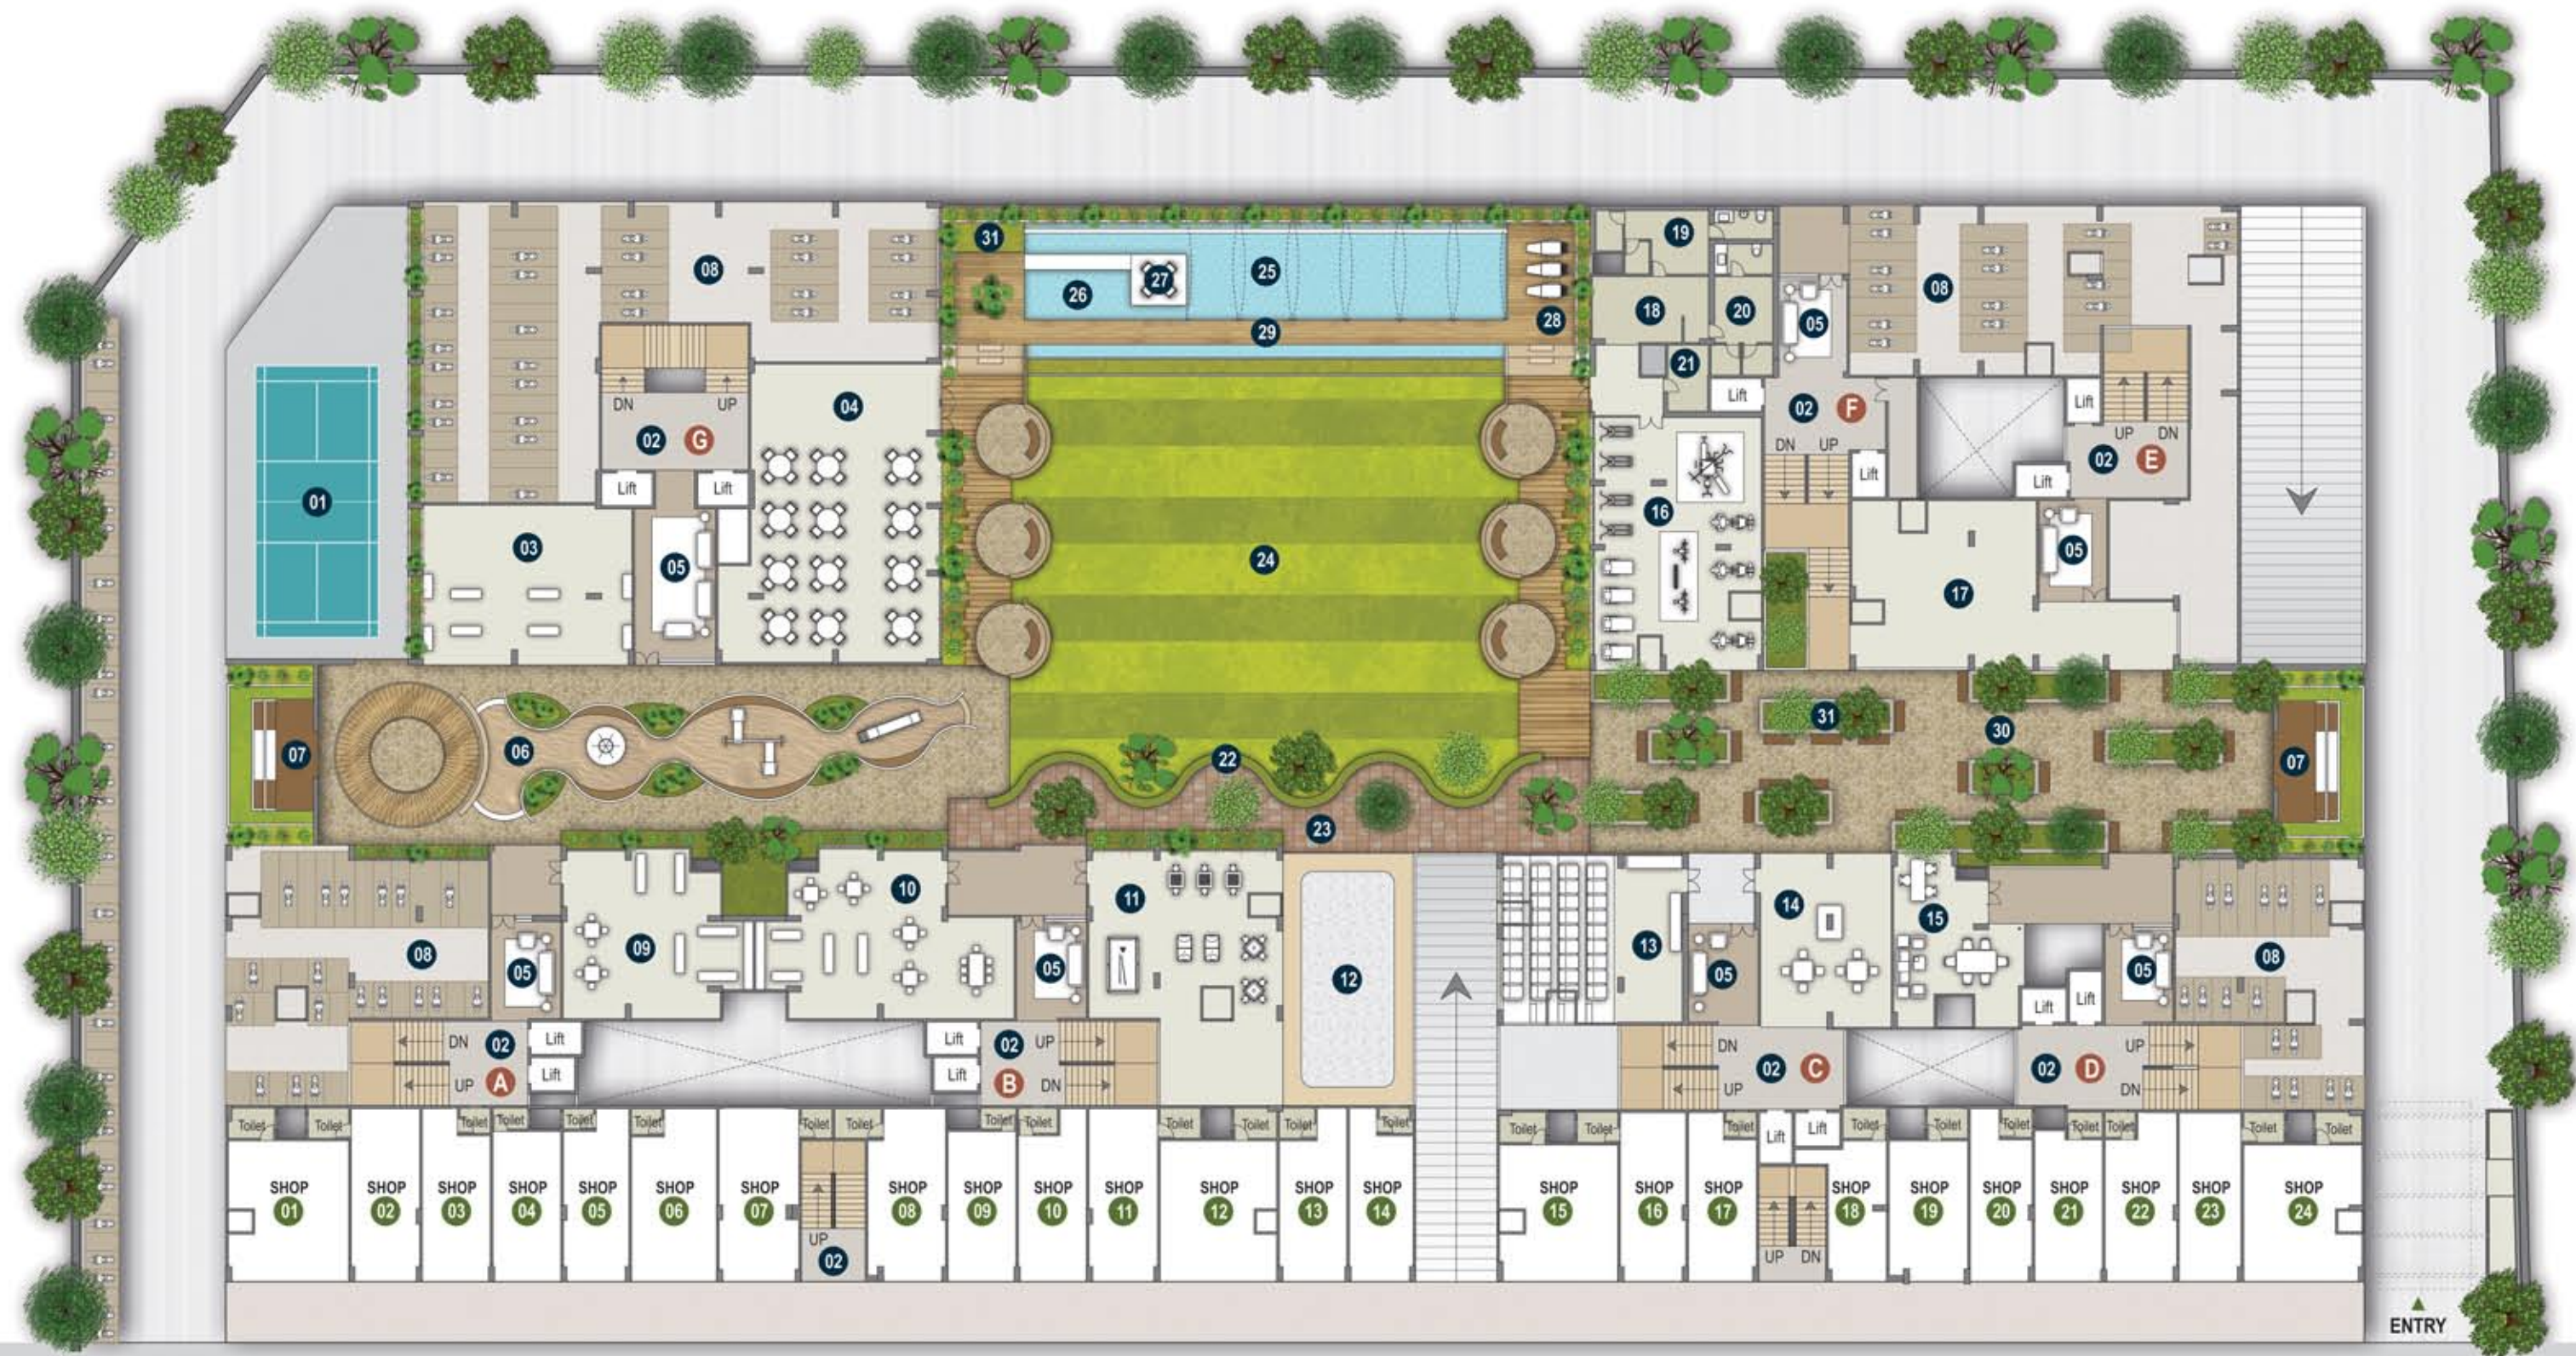



TYPICAL FLOOR PLAN



Unit Type Option - 1



Unit Type Option - 2



Unit Type Option - 3



Unit Type Option - 4




Unit Type Option - 5



Unit Type Option - 6



Unit Type Option - 7

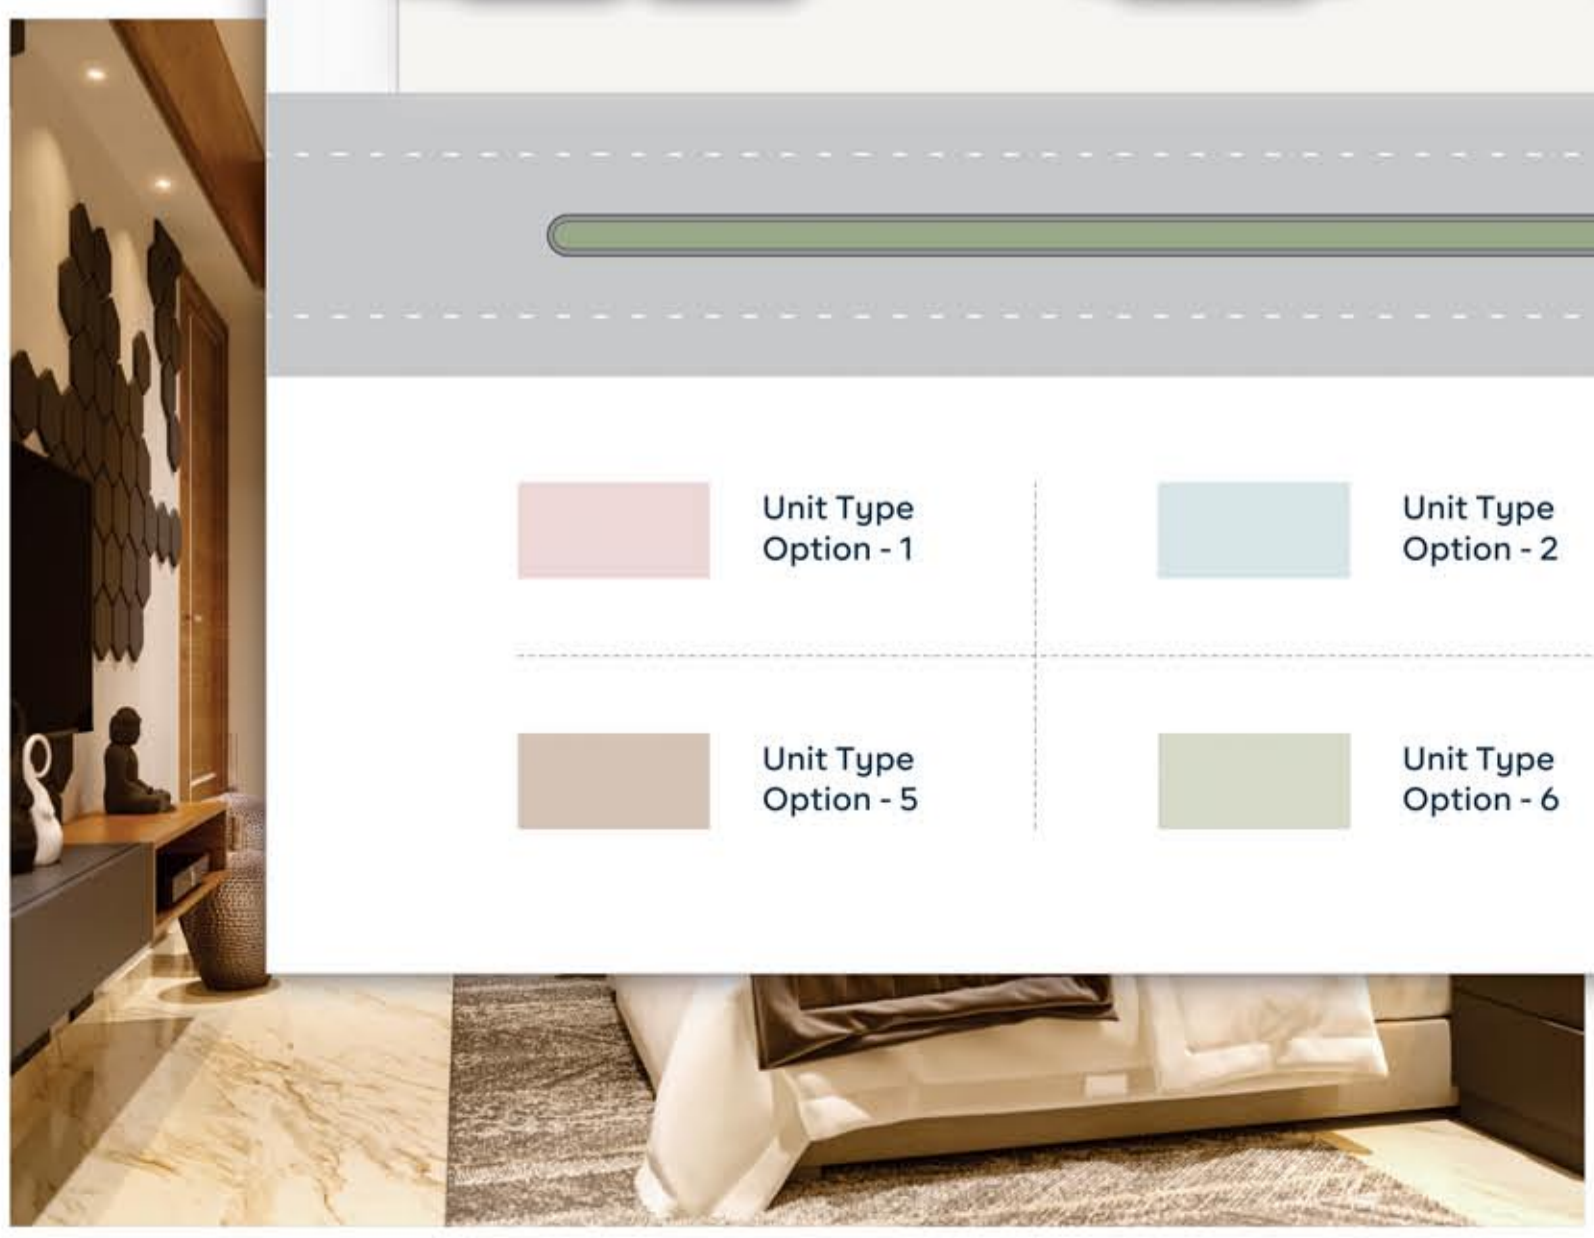







FIRST FLOOR PLAN








**3 BHK UNIT PLAN
BLOCK - A&B**

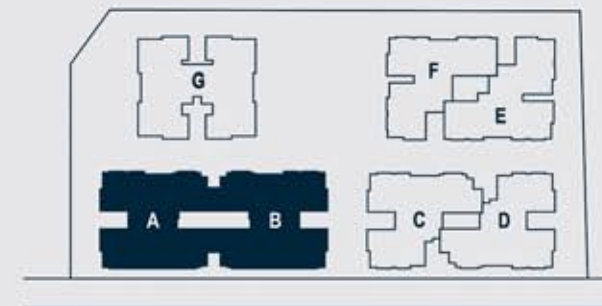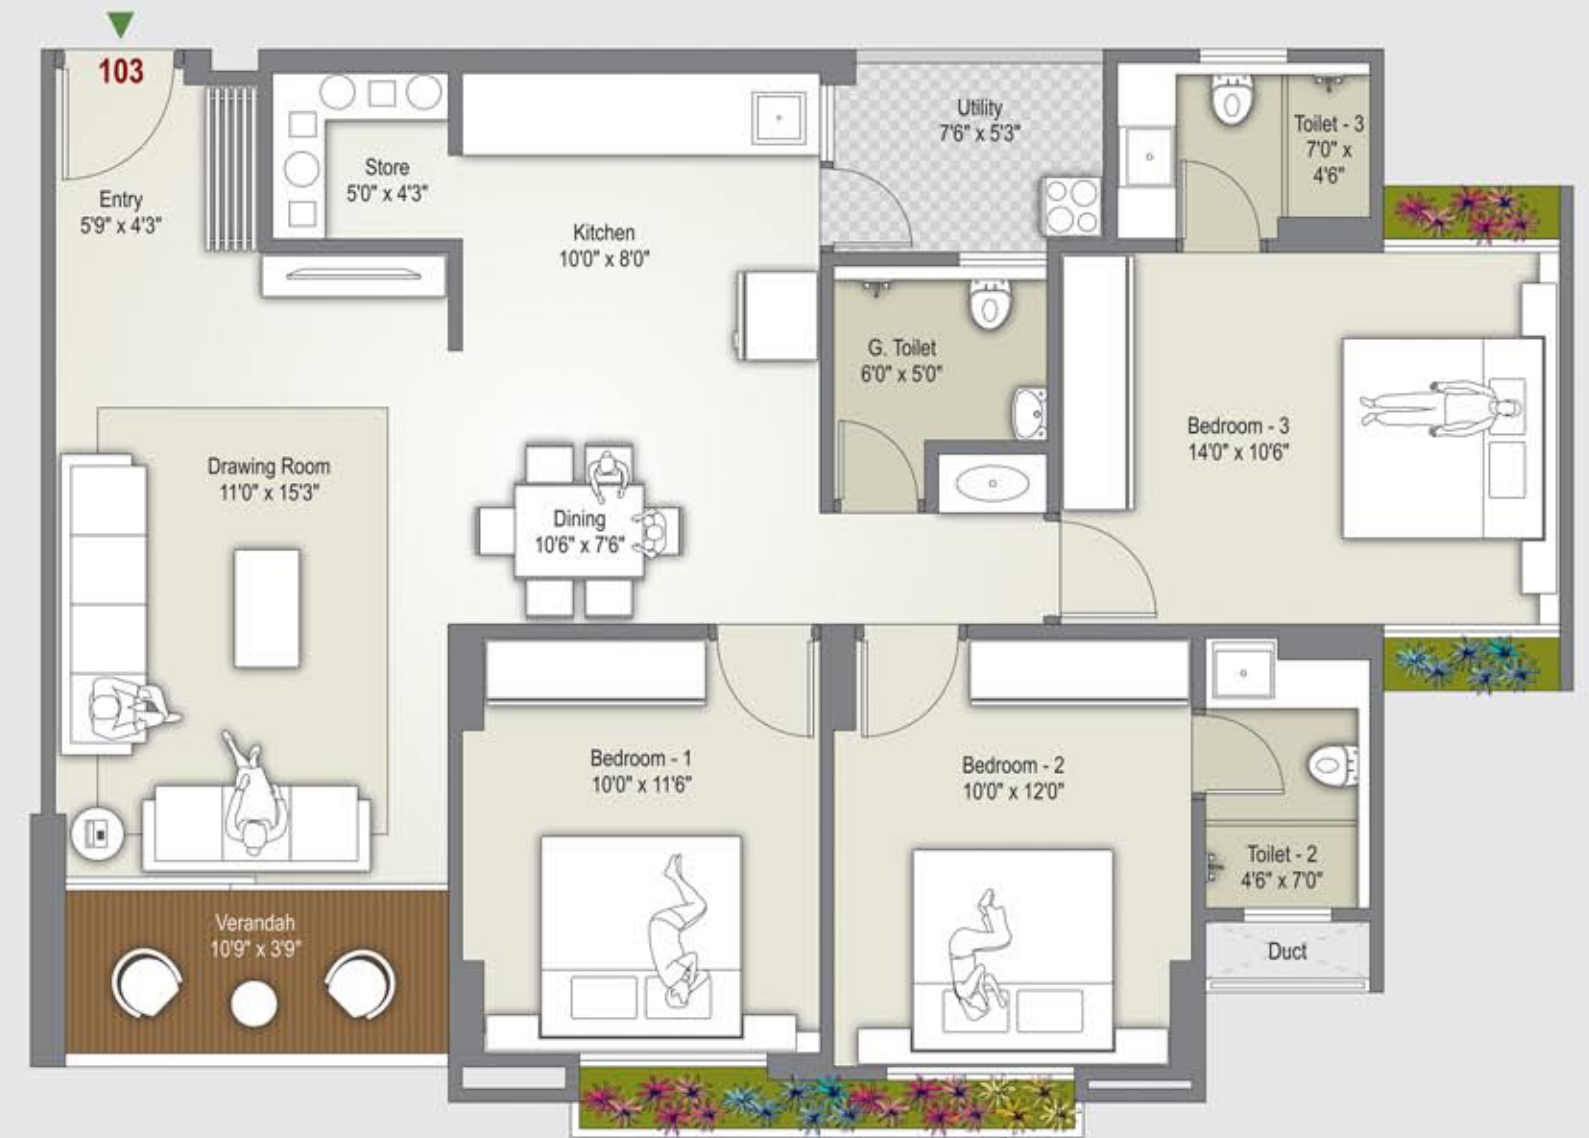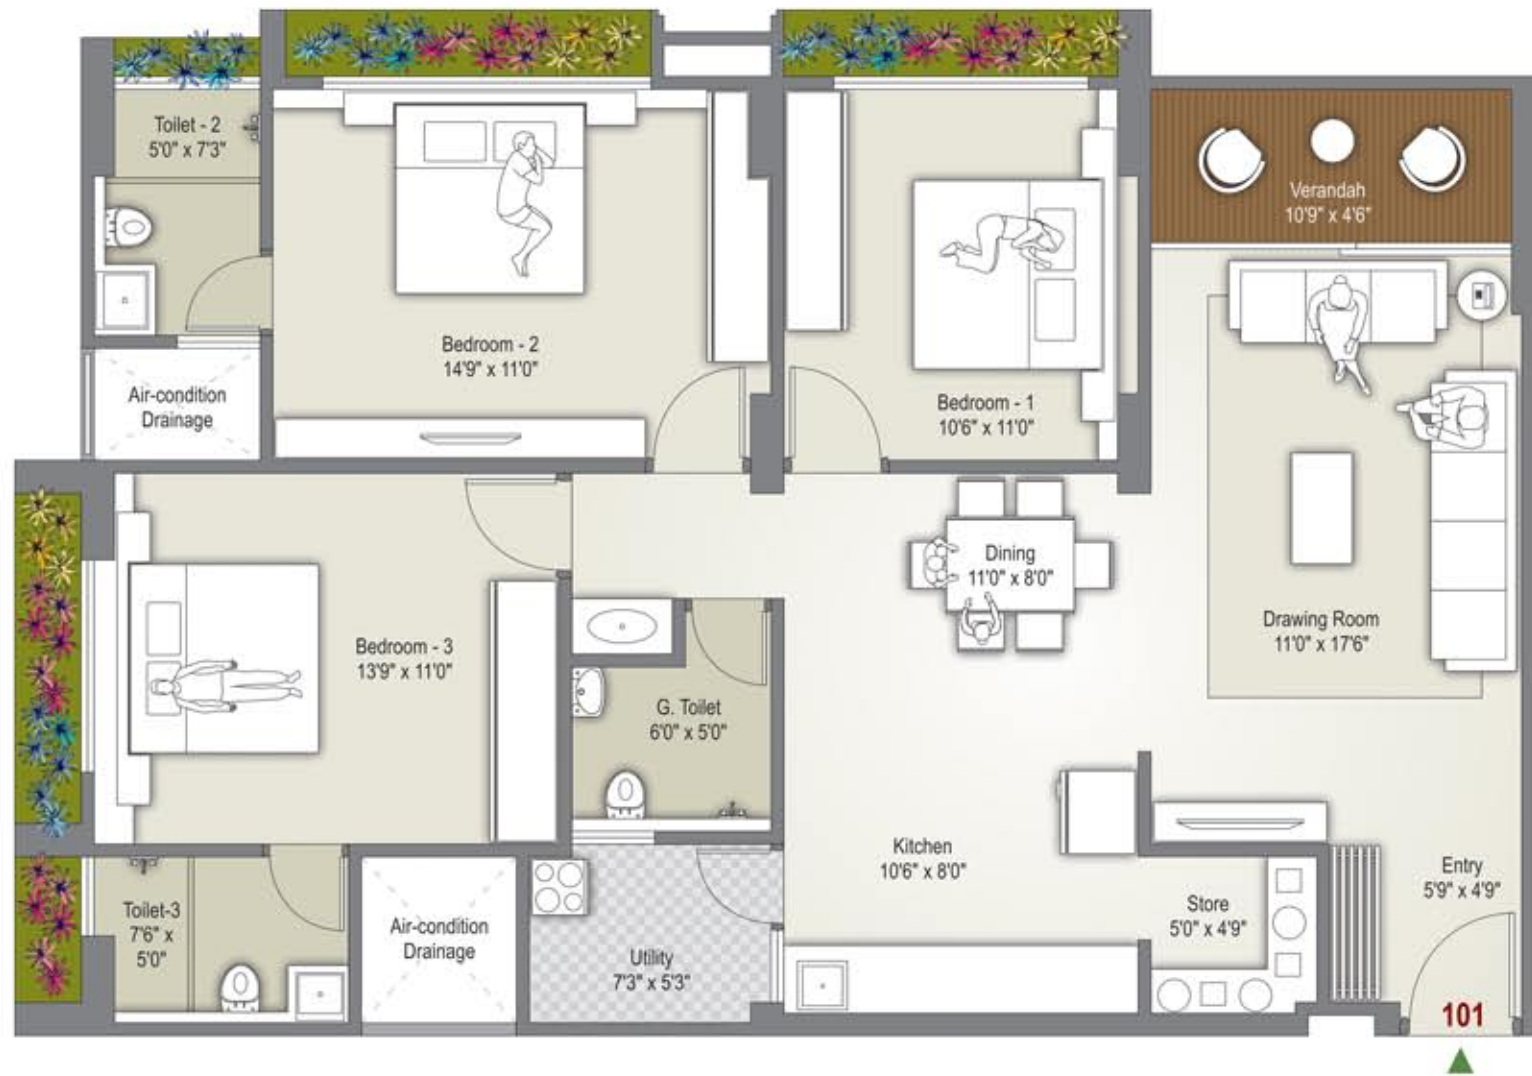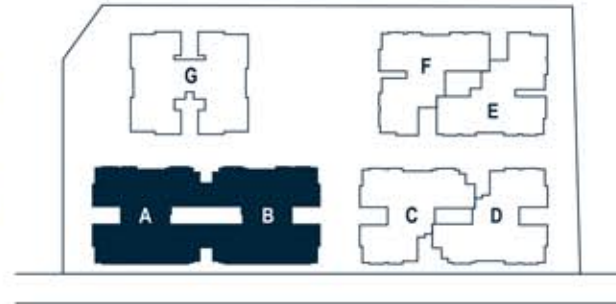



**3 BHK UNIT PLAN
BLOCK - C&D**

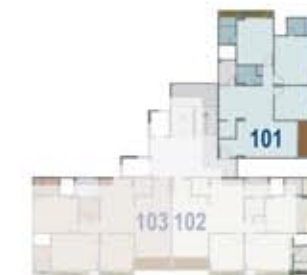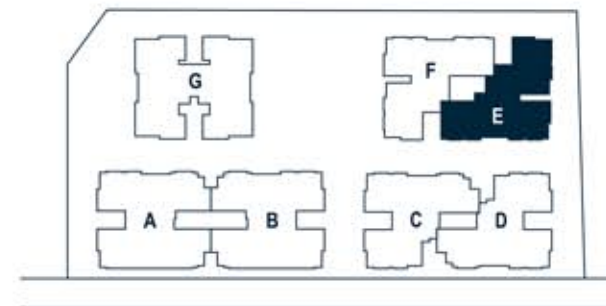
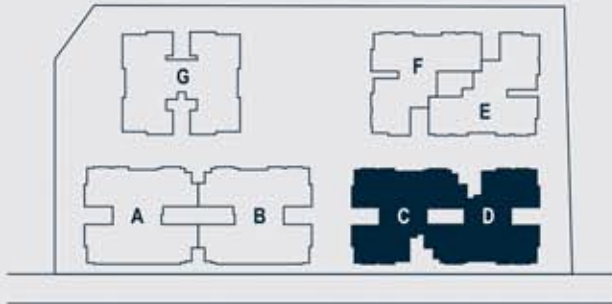


**3 BHK UNIT PLAN
BLOCK - E**





**3 BHK UNIT PLAN
BLOCK - F**

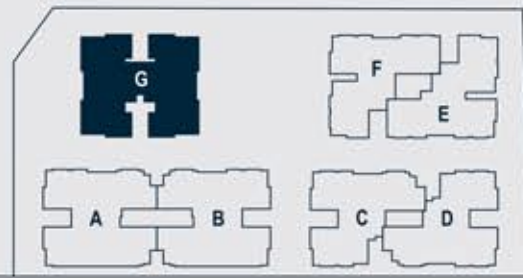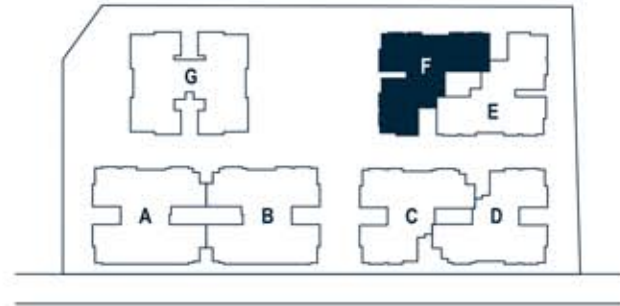

**3 BHK UNIT PLAN
BLOCK - G**





SCINTILLATING ELEVATION

Rest your eyes on the scintillating elevation that is majestic and illuminating at the same time, while providing abodes that respect elite wishes





SPECIFICATIONS

UNIT SPECIFICATIONS



FLOORING

- Living , Dining & Bedroom - Vitrified tiles
- Balcony - Antiskid Ceramic tiles



KITCHEN

- Vitrified tiles flooring
- Granite Platform with SS Sink
- Ceramic tiles dado above platform
- Kota Stone in wash yard with ceramic dado



TOILETS

- Anti-skid ceramic tiles for flooring
- Glaze tiles dado up to Lintel level
- Counter basin/wall hung basin
- Premium quality plumbing fitting & sanitary - ware



ELECTRIFICATION

- Concealed copper wiring of ISI brand
- Adequate power outlets with modular switches in all area
- Protective ELCB for each Apartment



WALL FINISH & COLOR WORKS

- Internal walls - Putty finish over mala plaster
- External walls - 100% acrylic paint over sand faced plaster/texture
- Fabrication railings in enamel paint



DOORS

- Decorative door for main entrance & other flush doors with wooden frame



WINDOWS

- Sliding aluminium section with standard gauge

SALIENT FEATURES

- Earthquake resistant R.C.C. frame structure
- Well-designed spacious entrance foyer
- High speed automatic elevators of reputed brand
- CCTV security system
- Well-equipped fire hydrant system
- Well-manicured campus with green environs
- Internal roads of RCC/ Stone Paved
- Power back-up for common utilities
- Well planned parking at ground and basement level
- 24 X 7 water supply by pneumatic pressure system
- Servant & Driver rest rooms

Terms & Conditions: • All the architectural and interior images in the brochure, are merely simulated interpretations using computer graphics to enhance the customer understanding and are not factual images. • The colour and general appearance of the flooring and wall tiles, sanitary ware & fittings, walls, ceilings, windows, doors, internal roads, trees, shrubbery etc. shown in the simulated computer graphics images are taken from the object libraries for the purpose of presentation and the prospective buyers of the concerned property are advised to refer to the construction specifications mentioned in the brochure. Additional amenities and/ or utilities not mentioned or shown in the brochure but may be required as per the law, should be deemed to be forming part of the project by the purchaser. • All Furniture including wardrobes, other sofa furnishings inter-alia curtains, mattresses, bed linen, upholstery etc., lights and other electrical fixtures and appliances like air conditioners, refrigerators, TV's, telephones, laptops etc., any of the equipment, household accessories inter-alia crockery and cutlery, rugs, carpets, decorative pieces and wall hangings, wall papers, utensils etc., apparels and all other consumable and movable items shown in the simulated images do not form part of the sale of any property by the developer. • All dimensions presented herein are approximate and the measurements are made from unfurnished surfaces. • All rights reserved with the developers to make any changes in the project and all the members shall abide by such changes. • GST, AMC/ AUDA charges along-with Torrent electrical charges including cable and Sub-station cost shall be borne by purchaser. Stamp duty, registration charges, or any other charges and taxes as & when levied by government or any of its body shall be borne by purchaser/buyer/legal possession holder. • GST at applicable rate is payable on the due amount and is non refundable. • This brochure is for restricted private circulation only and is for an easy display of the project. It should not to be considered as a legal document with obligations for specific performance. It is meant for the purpose of conceptual presentation only. • Subject to Ahmedabad Jurisdiction only.



LOCATION (NOT TO SCALE)



SILVER *Spring*

Silver Spring offers ample Connectivity from each direction

BRTS01 Min.
Petrol Pump01 Min.
Ring Road02 Min.
School03 Min.
SOBO Center05 Min.

Closest to the newest upcoming Mall of Area

Entertainment _____

Shopping _____

Lifestyle _____

Developer



SILVER SPRING

Rajyash City, Inductoherm Plot, Bopal BRTS Main Road Central Bopal, Ahmedabd - 380 058.

For Inquiries Call @ +91 75740 88999
Email: silverspringbopal@gmail.com

Architect
DOMUS STUDIO

Structure Consultants
SETU INFRASTRUCTURE

Landscaping Consultants
UA LAB



RERA REGISTRATION NO.: PR/GJ/AHMEDABAD/AHMEDABAD CITY/AUDA/MAA07141/150620
RERA WEBSITE: www.gujrera.gujarat.gov.in

Developer



+91 75740 88999